


[illegible]

# KL.1

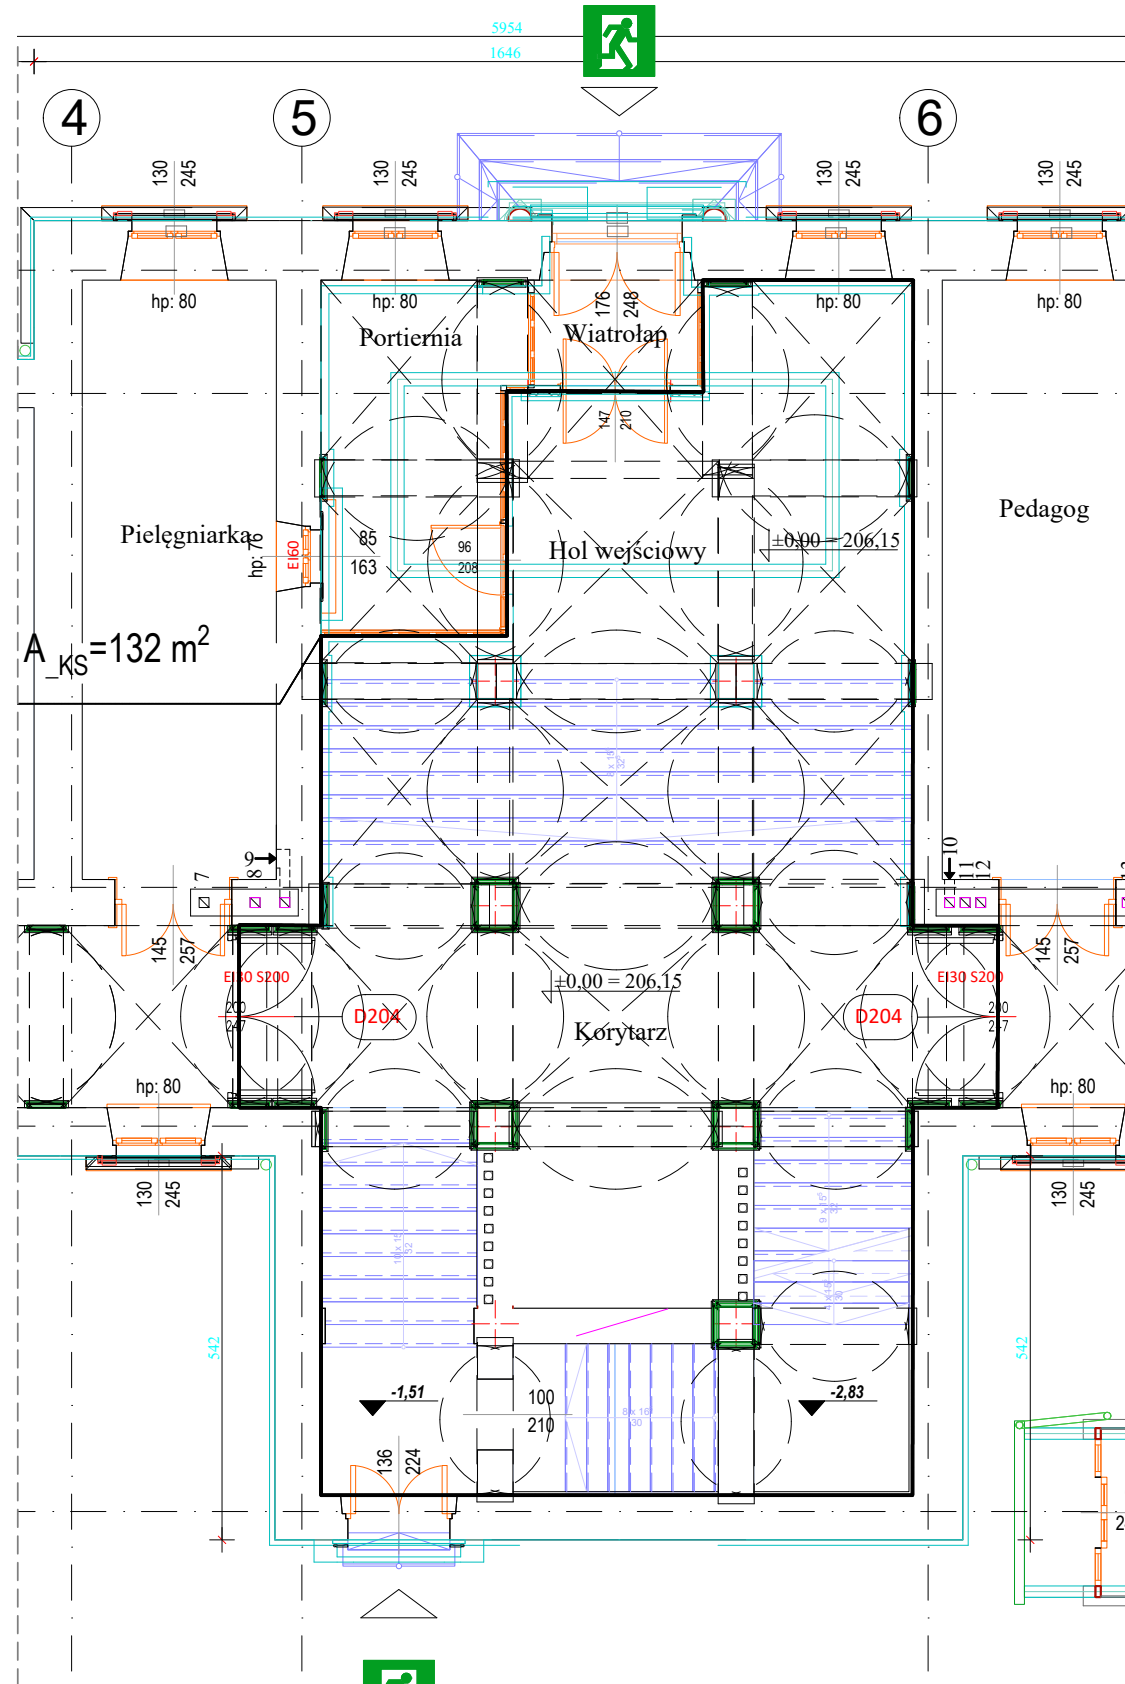

Architectural floor plan of the ground floor (0.00) of a building. The plan shows a large central hall (Aula) with a red 'KL. 1' label. To the left is a staircase (Klatka schodowa) and a corridor (Korytarz). To the right is another staircase (Klatka schodowa) and a corridor. The plan includes various rooms, corridors, and a large open space. Dimensions are provided for various areas and rooms. The plan is labeled with '0.00' and 'KL. 1'.

TEMAT PROJEKTU		PRZEBUDOWA PODDASZA W BUDYNKU W LICEUM OGÓLNOKSZTAŁCĄCEGO W KRAKOWIE PRZY UL. STUDENCKIEJ 12		
NAZWA RYSUNKU		RZUTY KLATKI SCHODOWEJ NA PIĘTRACH		
LOKALIZACJA	nr dz. 76/2, obr. S-61, jedn. ewid. Śródmieście		DATA: 1X.2025	NR. RYS.
INWESTOR	GMINA MIEJSKA KRAKÓW, V LO		SKALA: 1:100	<b>WM</b>
BRANŻA	SANITARNA			
FAZA	P.B. - ZAMIENNY		NR. ZLEC.	2368/V/21
PROJEKTOWAŁ:	mgr inż. Marek Kulesza upr. nr MAP/0218/P00S/09		PODPIS:	
SPRAWOWAŁA:	mgr inż. Izabela Radwańska upr. nr MAP/0249/P00S/10			