


skala 1:20; szt.1

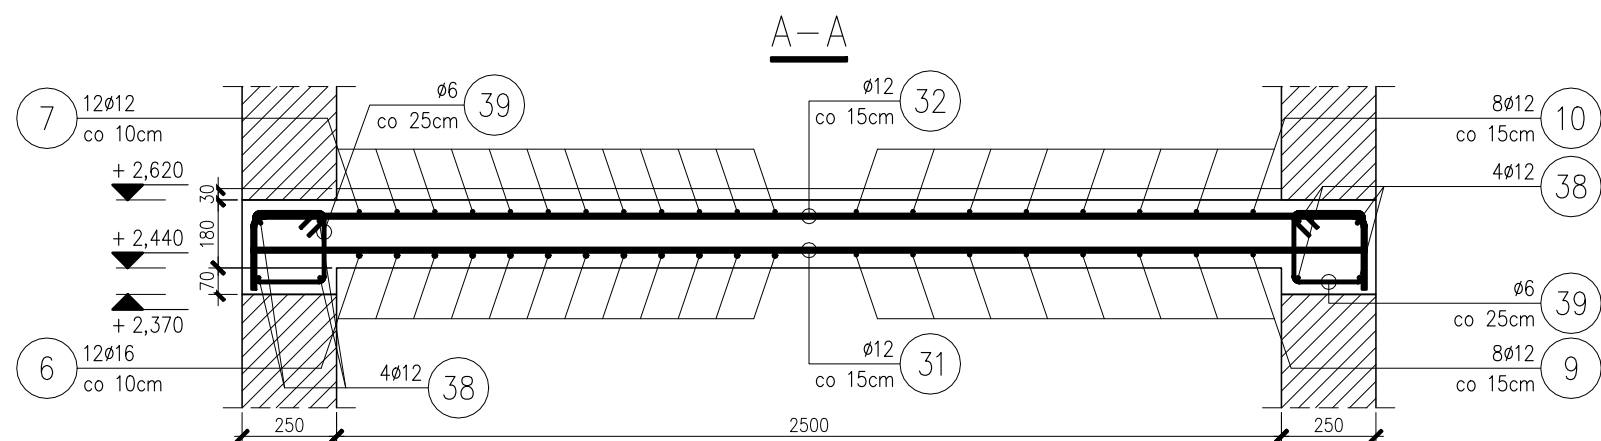

39 Sch.B.01  
44ø6-L=870

SKALA: 1:20	NR RYS.: <b>057-K-K-54</b>
----------------	-------------------------------