
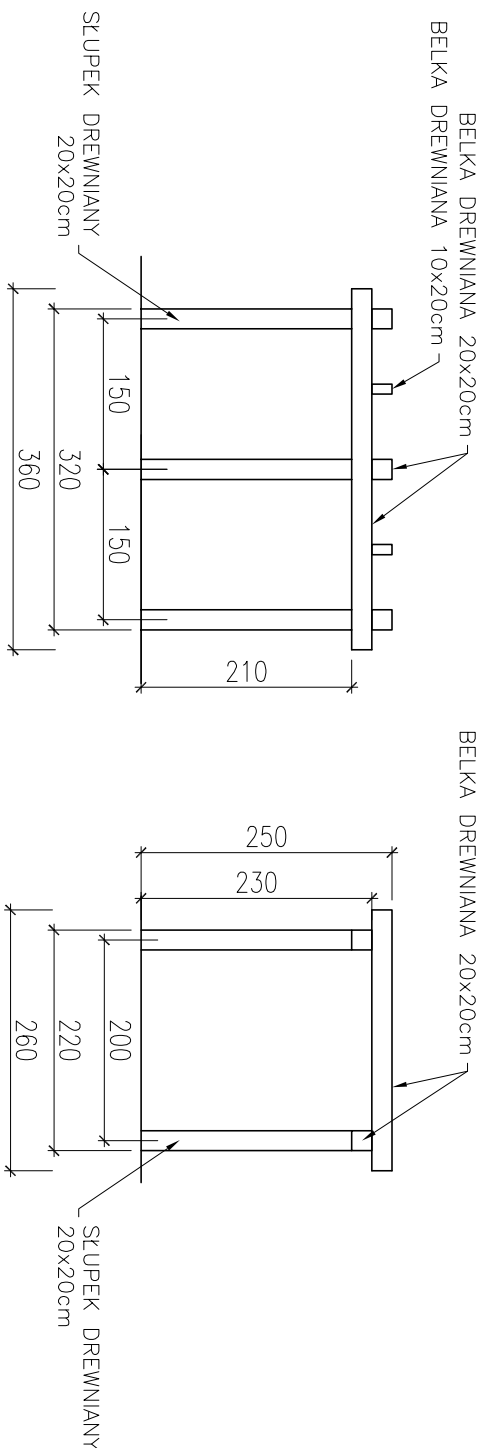
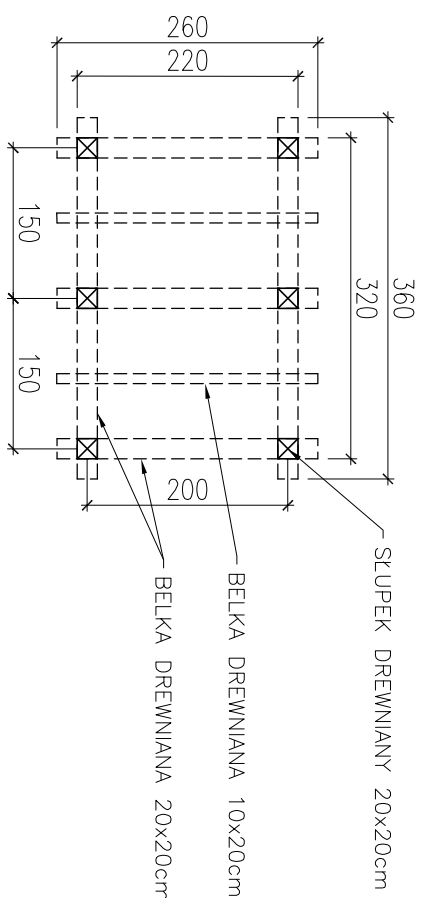
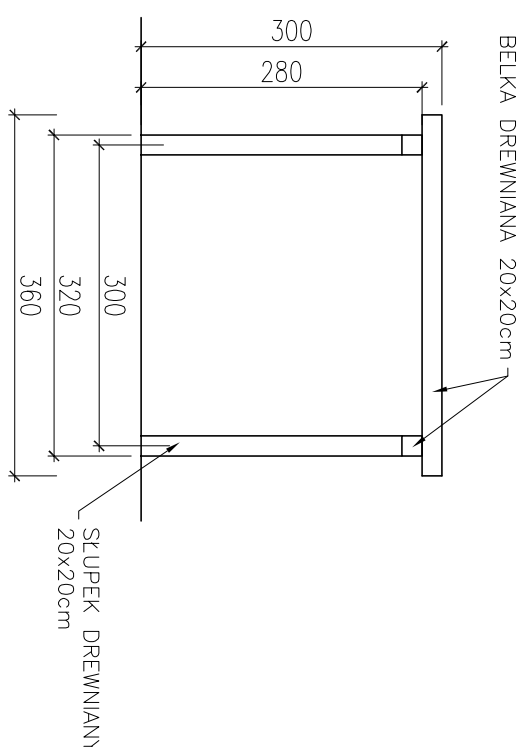


PERGOLA 1

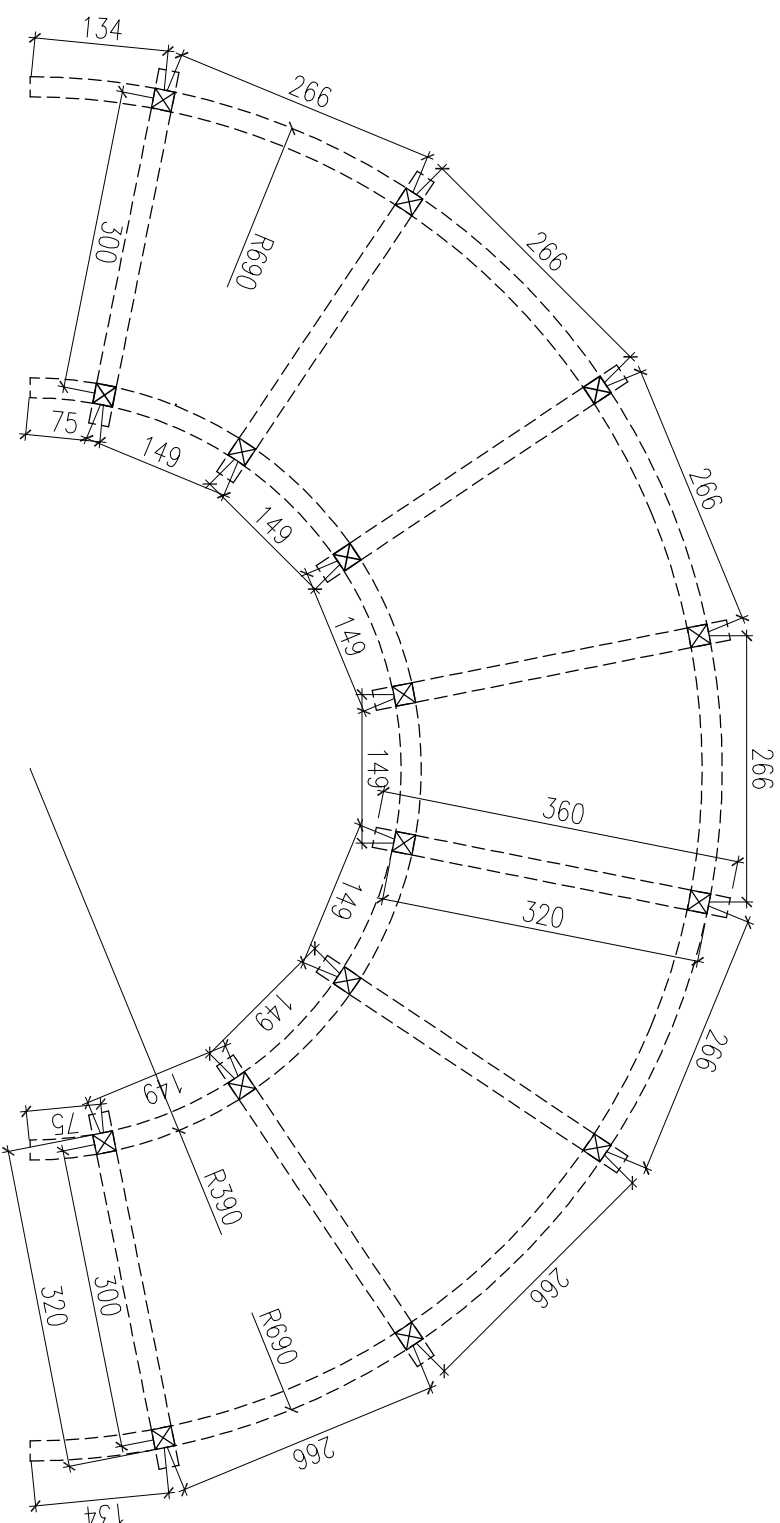

PERGOLA 2

[illegible]