




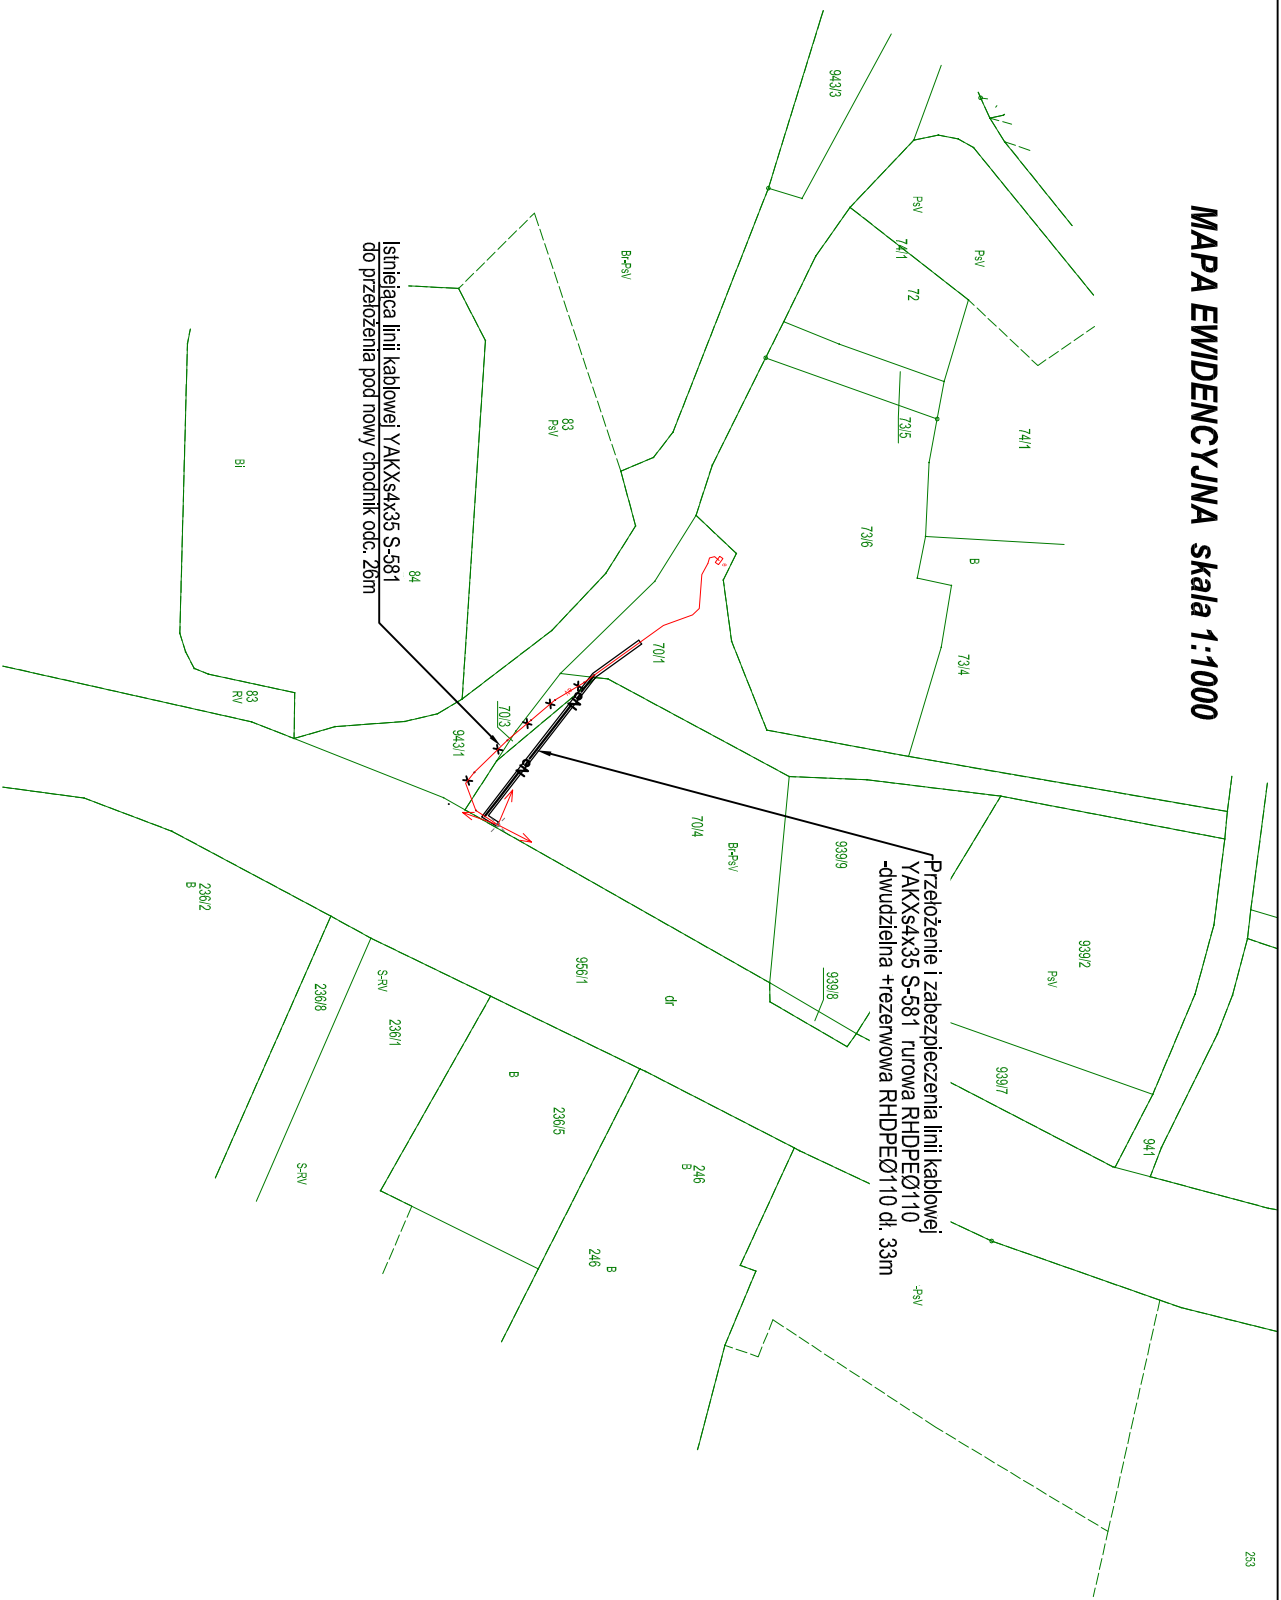

Rozbudowa drogi wojewódzkiej nr 985 Nagnajów - Baranów Sandomierski - Mielec
- Dębica polegająca na budowie ścieżki pieszo-rowerowej w miejscowości Brzeźnica

Plan ewidencyjny -Przebudowa sieci elektroenergetycznych

Sprawdzający	mgr Jacek Karolak
--------------	--------------------------

mgr Jacek Karolak

GP. IV-63/79/76

→

1:1000

EE.1-ewid.